


TYPICAL 3 BOLLARD REFERENCE

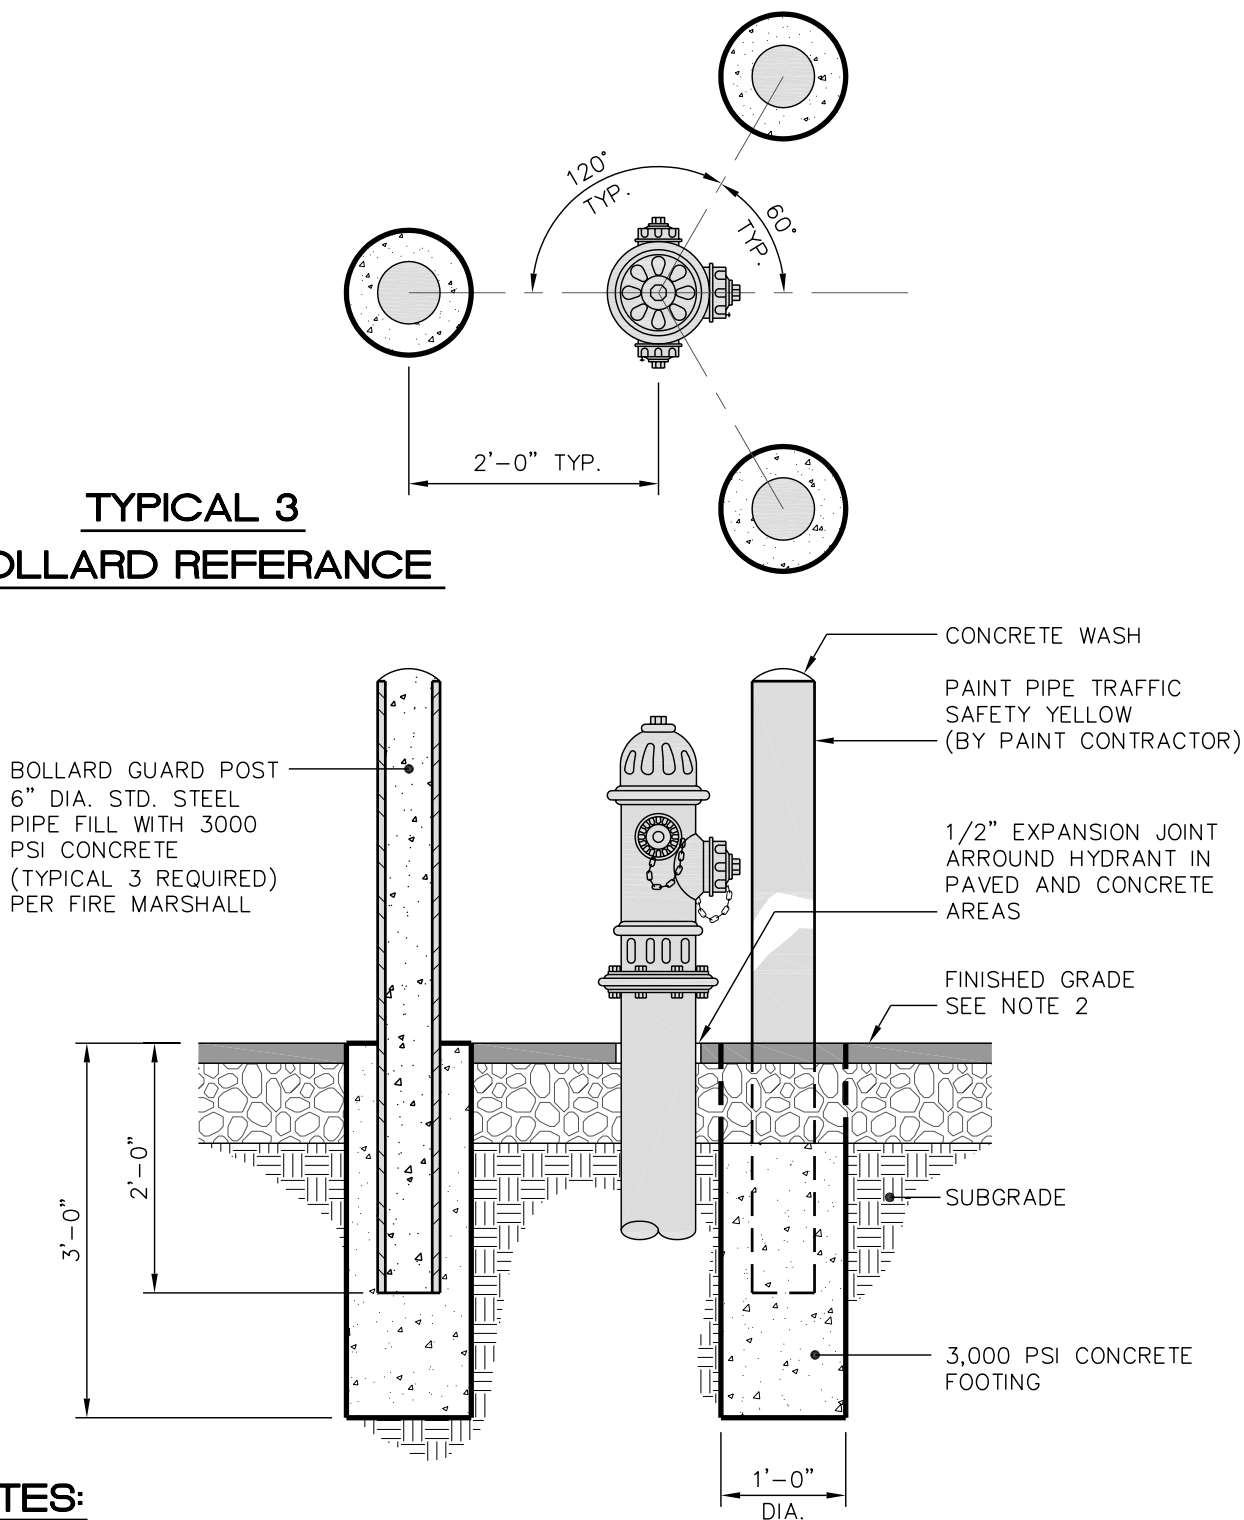

NOTES:

- Quantity and placement of bollards to be determined by plans or field inspection as warranted.
- Scoring plan to be provided by Licensed VA. Engineers when located in concrete.



Department of Utilities
10455 Armstrong Street
Fairfax, VA 22030-3630

CITY of FAIRFAX
USE WITH THE FAIRFAX STANDARD SPECIFICATIONS ONLY

Voice (703) 385-7920
FAX (703) 934-8427
www.fairfaxva.gov

GUARD POST INSTALLATION DETAIL

SCALE:
Not To Scale

REVISION DATE:
July, 2005

DETAIL #
2 **514.04**

SHEET #:
1 of 1